


ARGENTINE

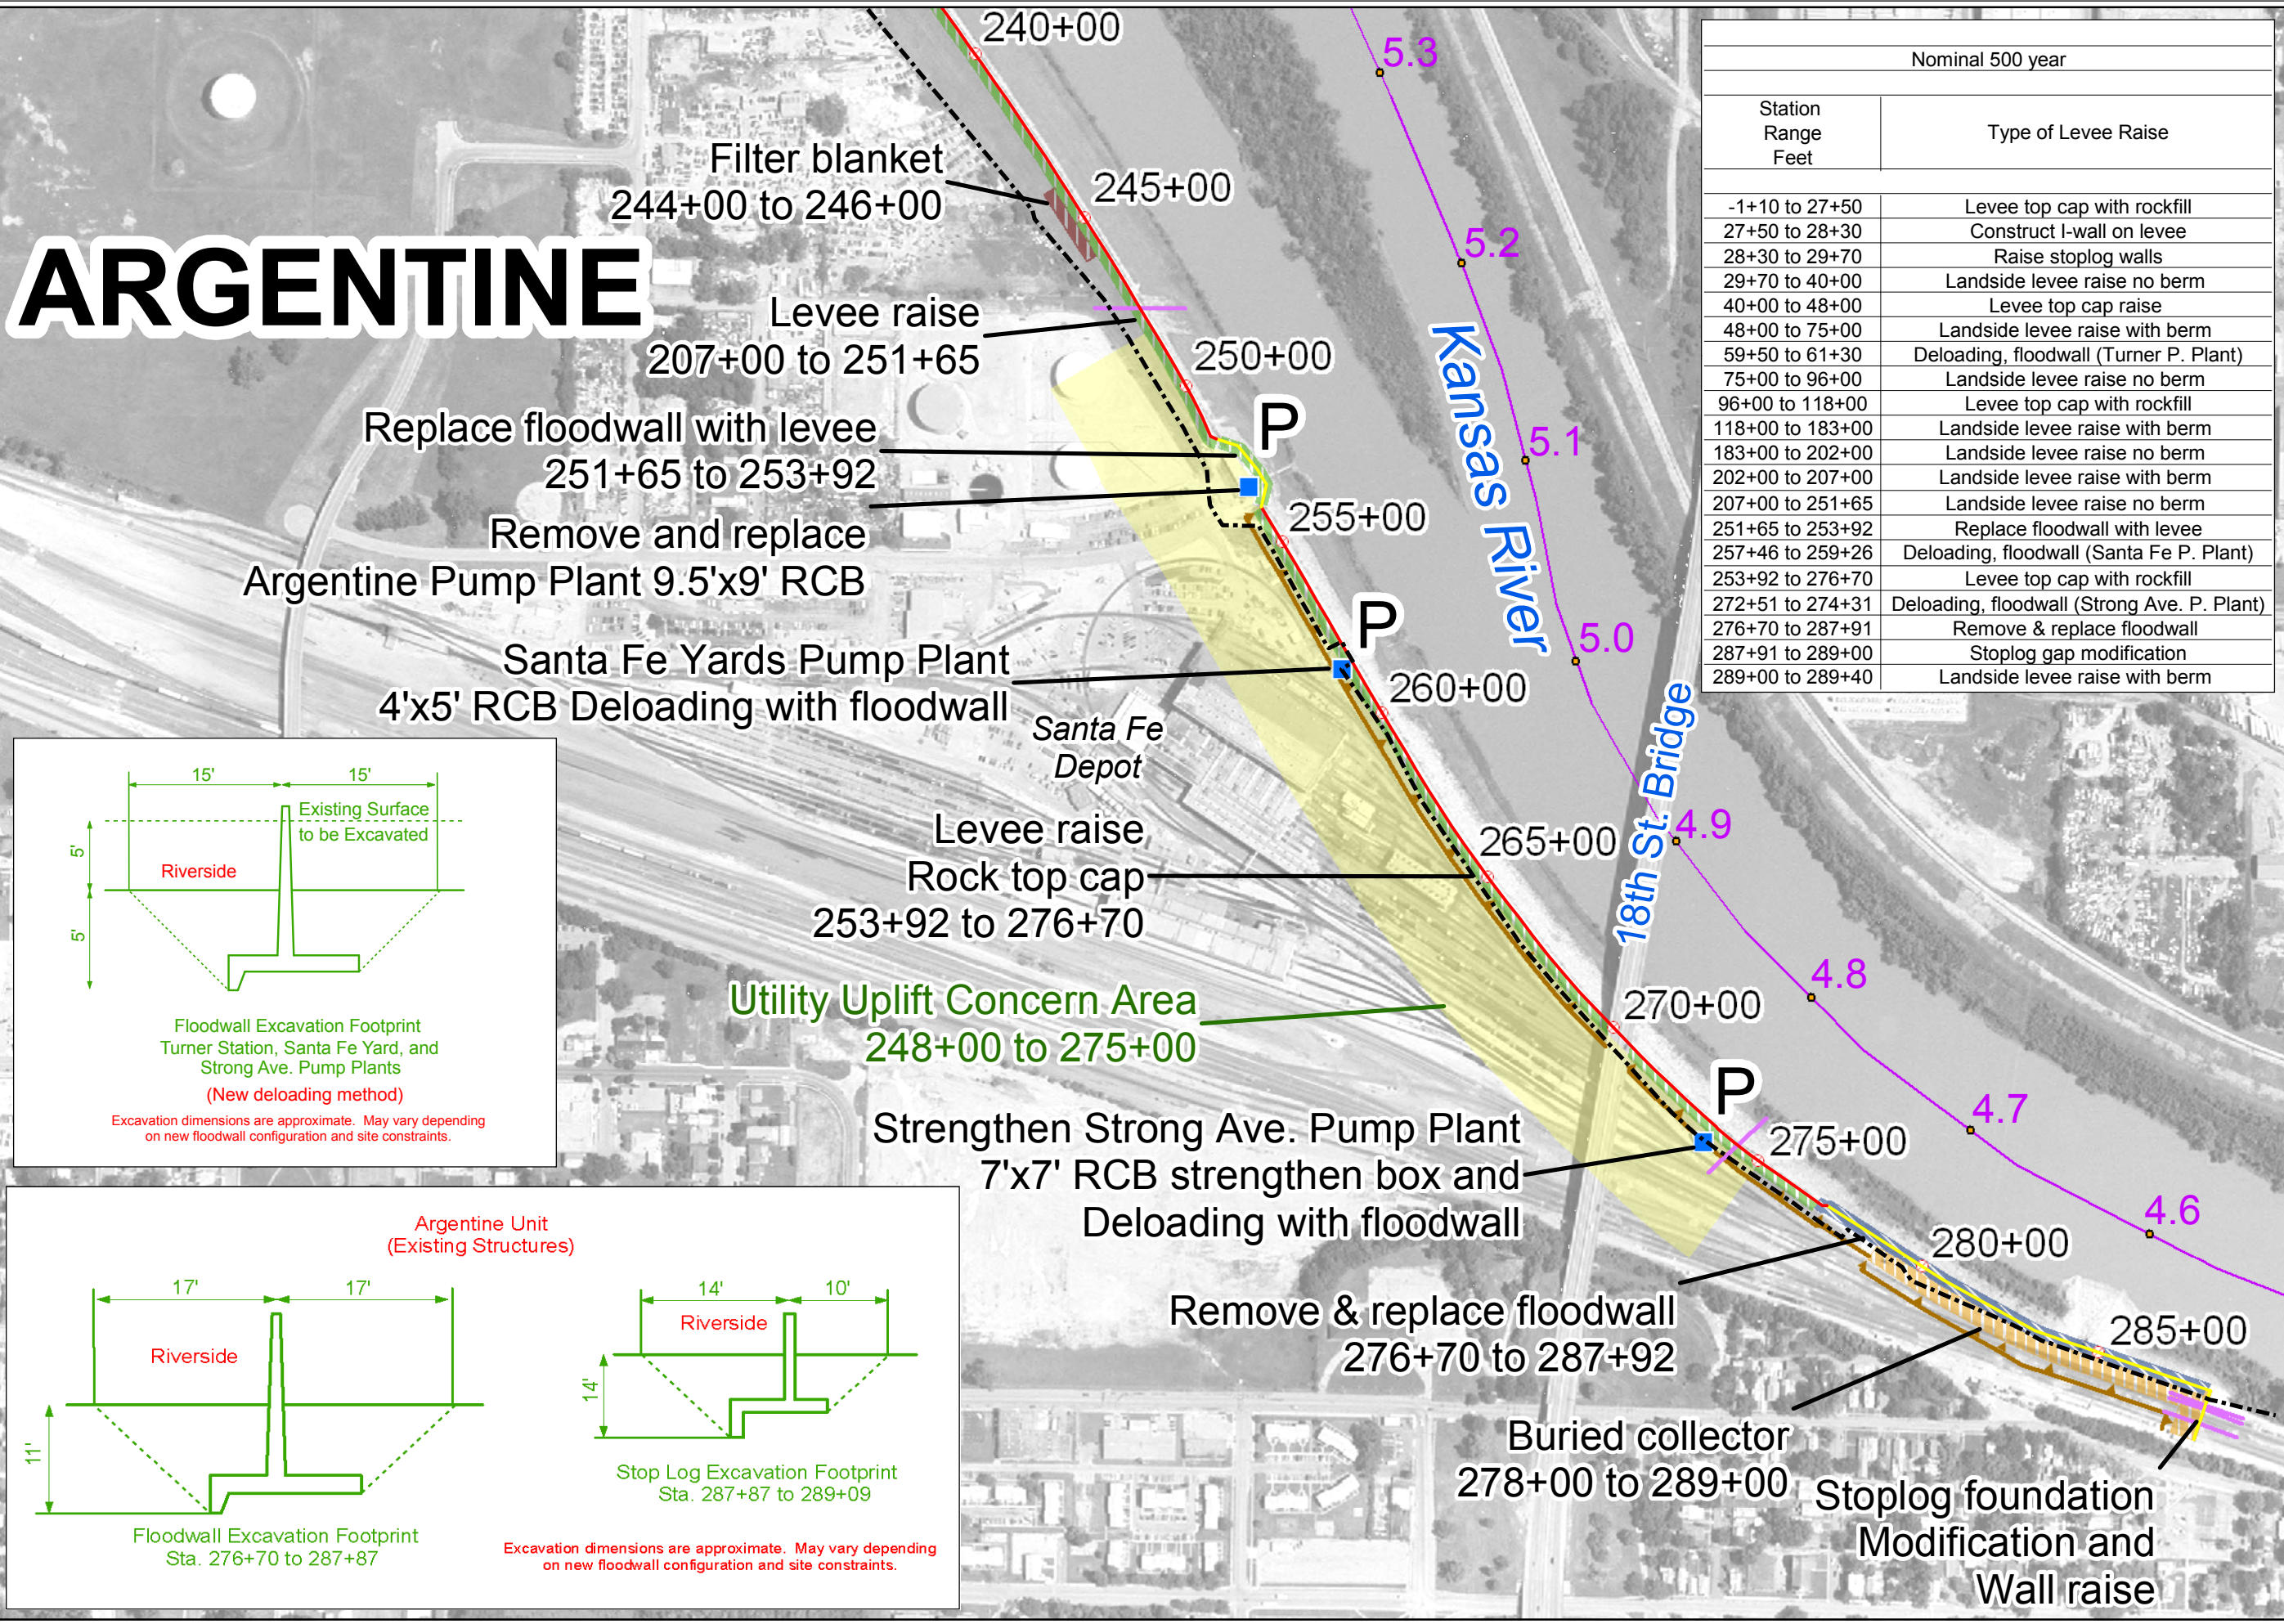

Nominal 500 year	
Station Range Feet	Type of Levee Raise
-1+10 to 27+50	Levee top cap with rockfill
27+50 to 28+30	Construct I-wall on levee
28+30 to 29+70	Raise stoplog walls
29+70 to 40+00	Landside levee raise no berm
40+00 to 48+00	Levee top cap raise
48+00 to 75+00	Landside levee raise with berm
59+50 to 61+30	Deloading, floodwall (Turner P. Plant)
75+00 to 96+00	Landside levee raise no berm
96+00 to 118+00	Levee top cap with rockfill
118+00 to 183+00	Landside levee raise with berm
183+00 to 202+00	Landside levee raise no berm
202+00 to 207+00	Landside levee raise with berm
207+00 to 251+65	Landside levee raise no berm
251+65 to 253+92	Replace floodwall with levee
257+46 to 259+26	Deloading, floodwall (Santa Fe P. Plant)
253+92 to 276+70	Levee top cap with rockfill
272+51 to 274+31	Deloading, floodwall (Strong Ave. P. Plant)
276+70 to 287+91	Remove & replace floodwall
287+91 to 289+00	Stoplog gap modification
289+00 to 289+40	Landside levee raise with berm

Kansas City, Missouri and Kansas Flood Damage Reduction Project

Feasibility Study

14 APR 06

Recommended Plan Footprint Mapping

Nom500yr + 0 ft.

Argentine Unit
240+00 to 289+00 (termination)

- NOTES:**
- Utility easements are not shown.
 - Levee raise shown stopping at levee centerline for clarity. Raise actually involves entire levee crown width.

Key

- Existing Right of Way
- Temporary Easement Requirement
- River Mile Markers
- Utility uplift concern areas within 300' of levee centerline
- Utility Crossings
- Existing Levee Features**
- Pump Plant
- Existing Levee/Floodwall**
- Floodwall
- Levee
- Potentially Affected Areas**
- Floodwall raise
- Buried collector
- Levee raise
- Soils replacement, Filter blanket
- I-walls

Photography Date: 2001

0 100 200 400 Feet

Projection: UTM Zone 15, Feet
Datum: NAD 83
Created by: U.S. Army Corps of Engineers
Kansas City District, GDS Team
Users should refer corrections, additions, and comments for improving this product to:
GDS Coordinator,
United States Army Corps of Engineers, Kansas City District,
601 East 12th, Room 812, Kansas City, Missouri, 64106

